


The Eames House

Ariana
Carolina
Espinosa


The Eames House (Case Study House #8) was constructed by the married couple Charles and Ray Eames, and originally designed as their personal home and studio space.

However, the design's purpose was to serve the needs of the couple, combining nature and the outdoors with their workspace and everyday lives.

The house celebrates mass production in architecture, as well as functionality in design, to create a living space that is high in quality and low in cost. This is why the house is now a th landmark of mid-20th century modern architecture.

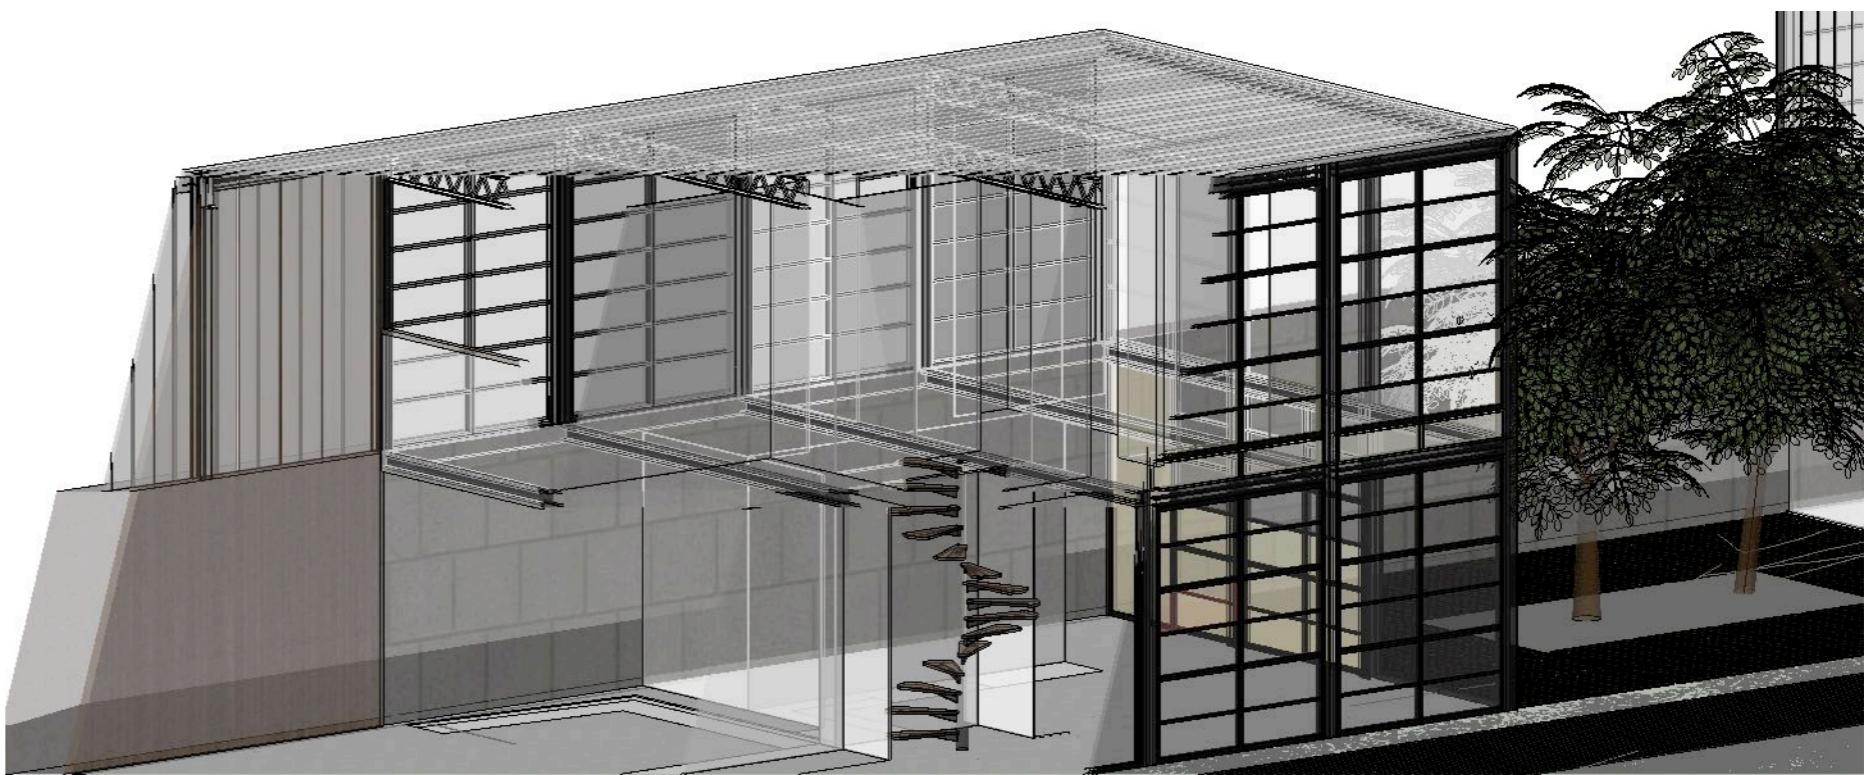

Front Elevation

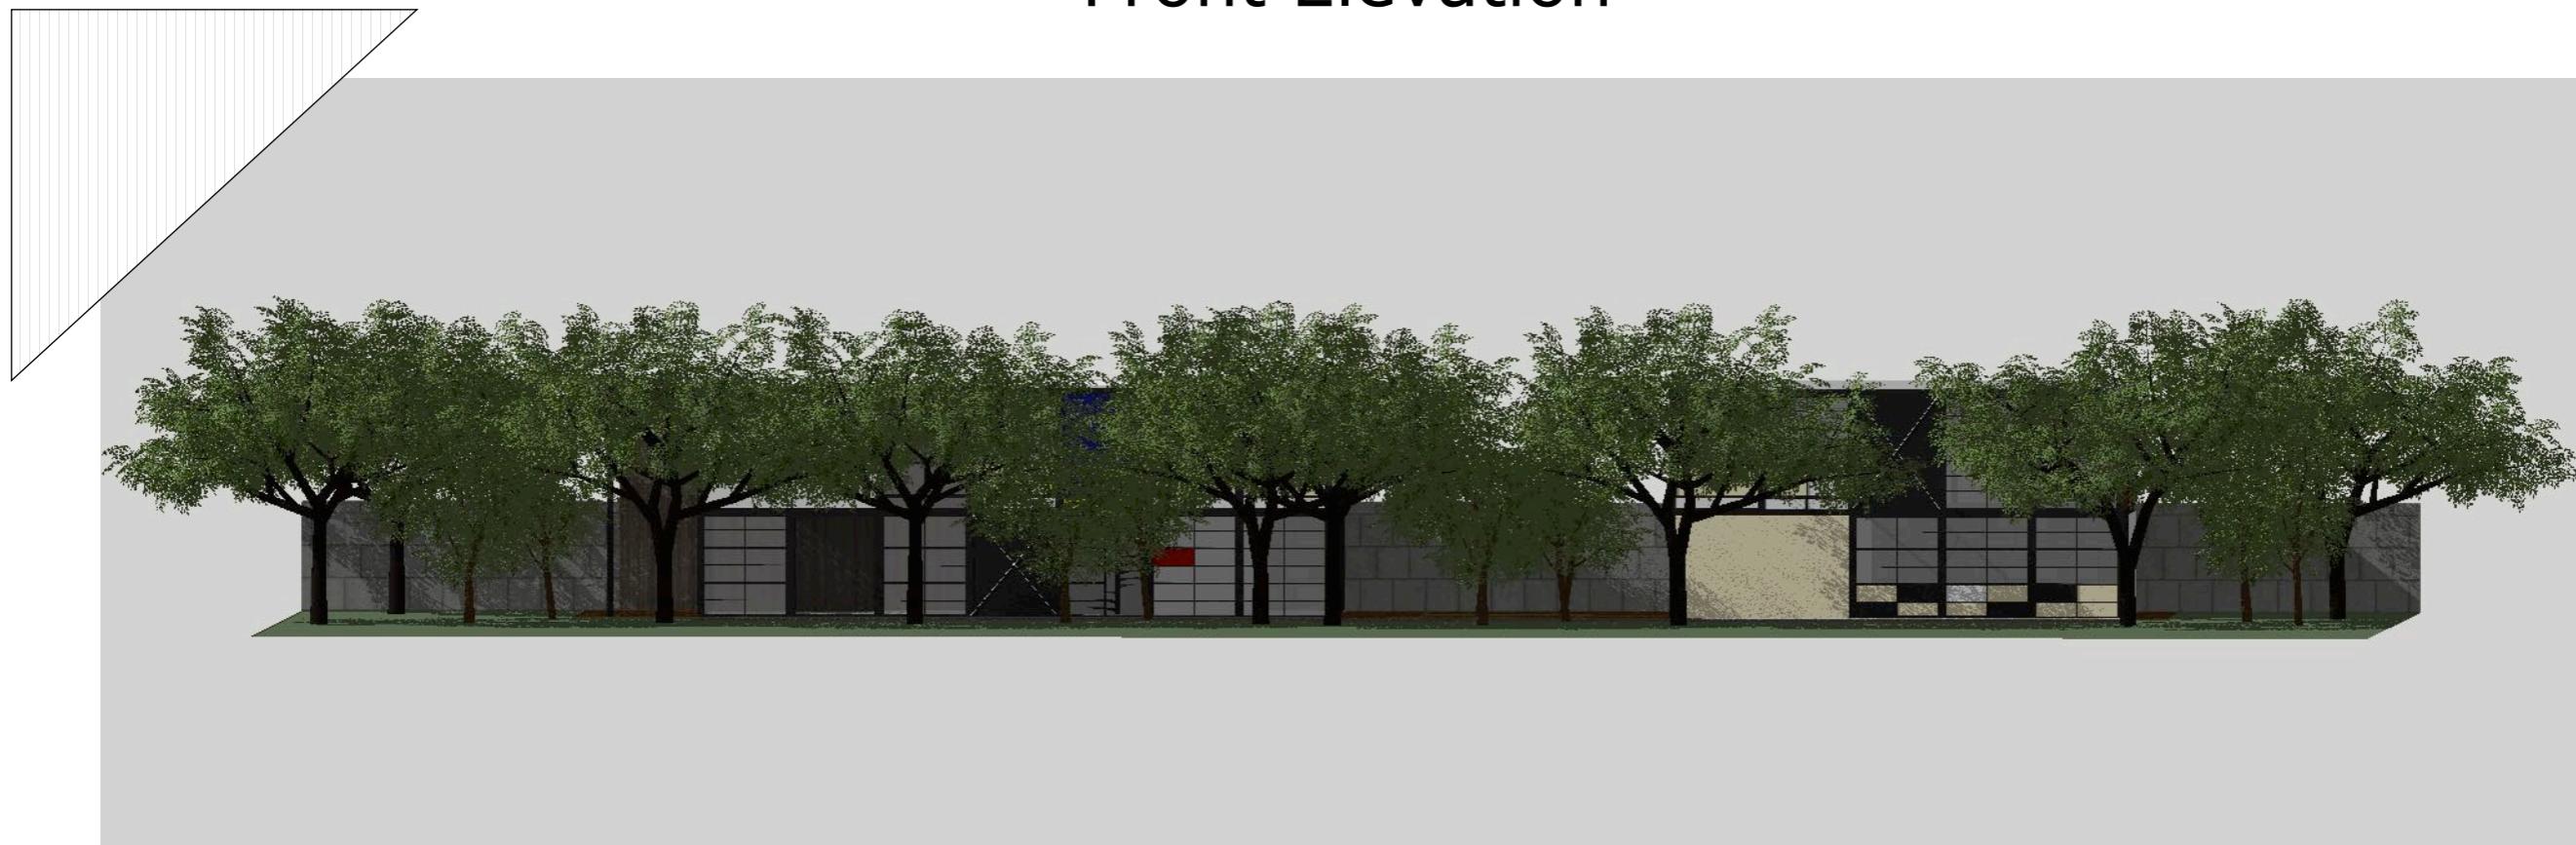

Rear Elevation




scale: 1/16" = 1'-0"

Residence



Studio



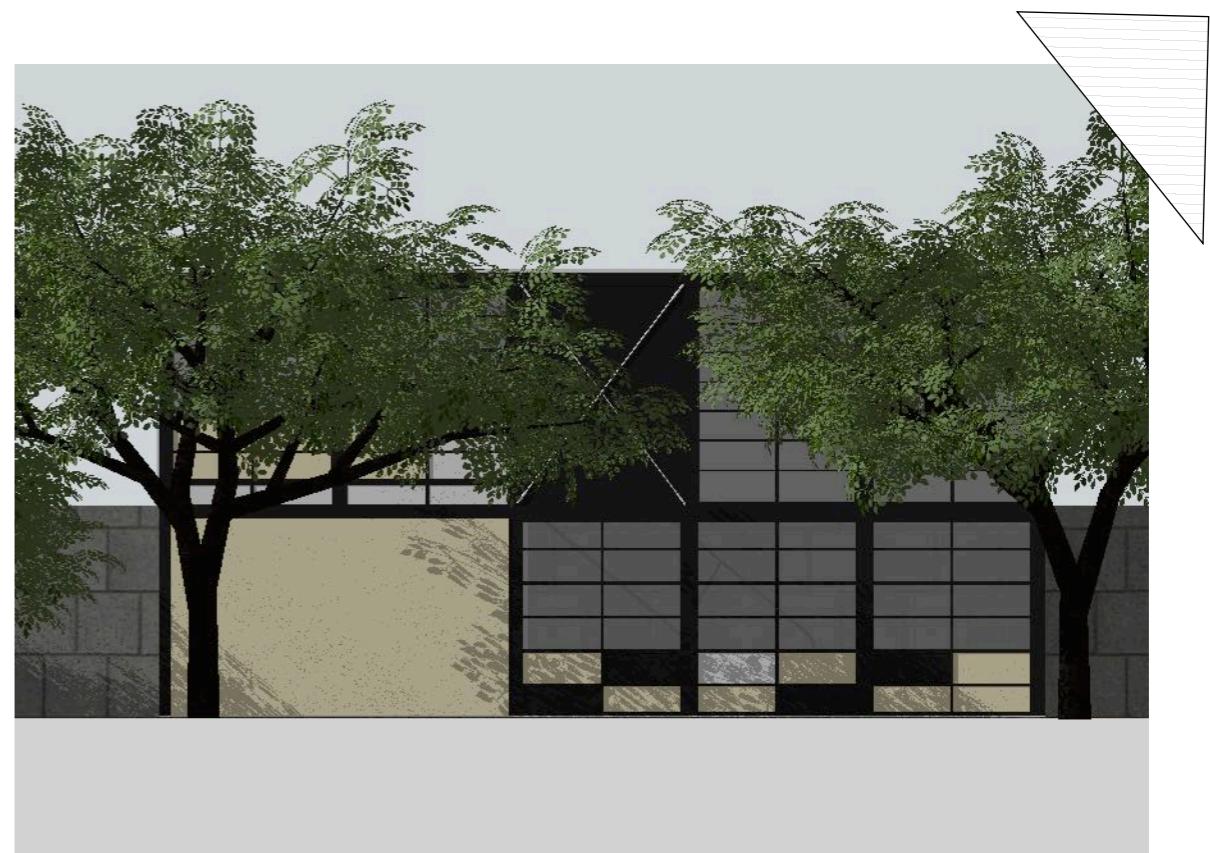



East
Elevation



West
Elevation




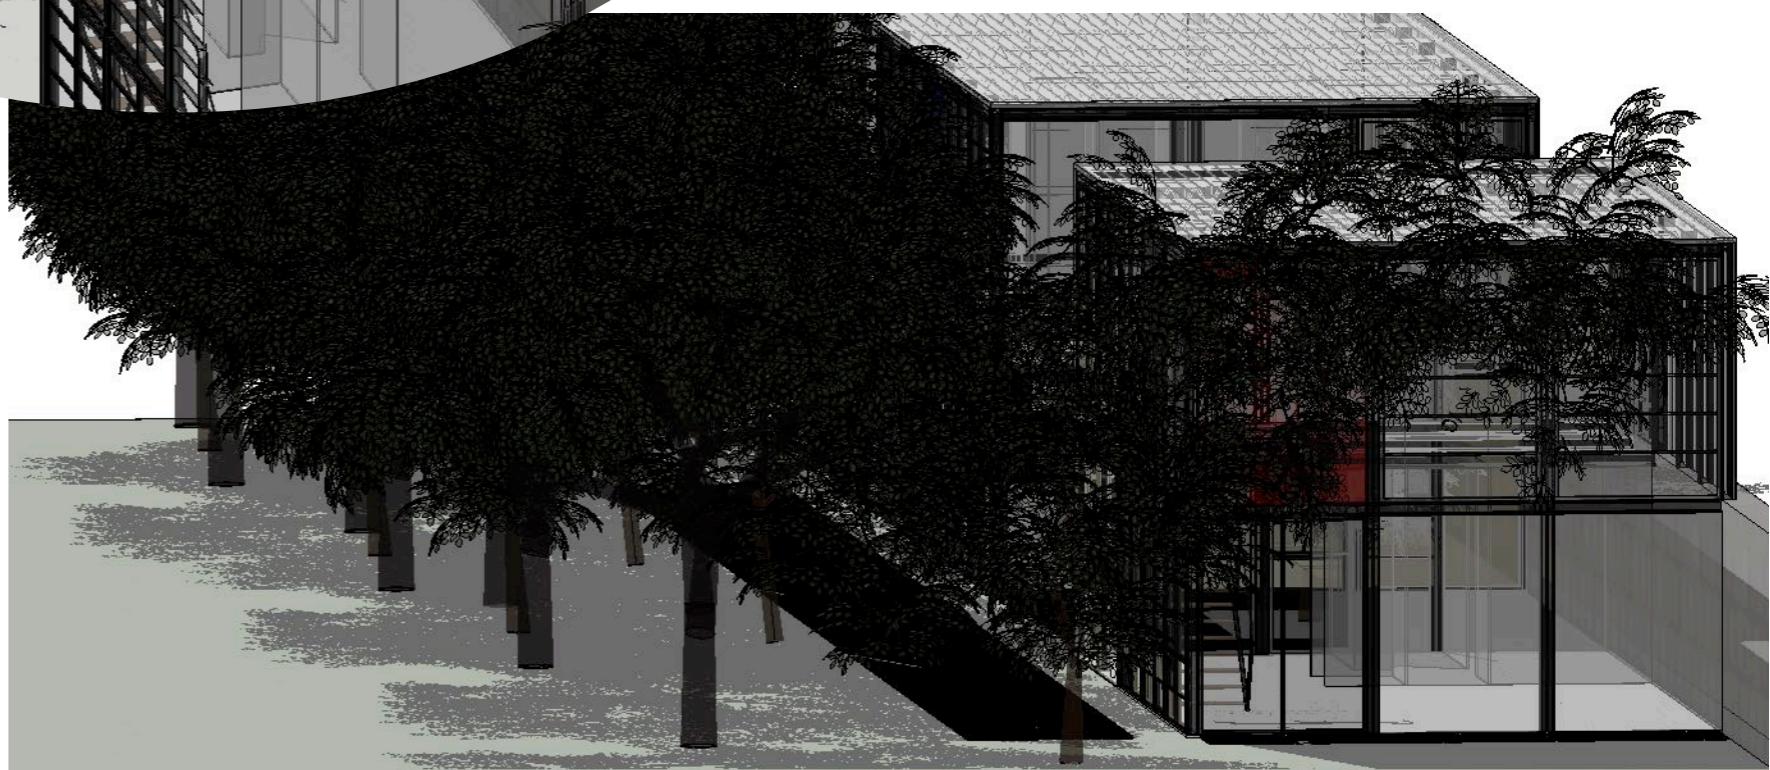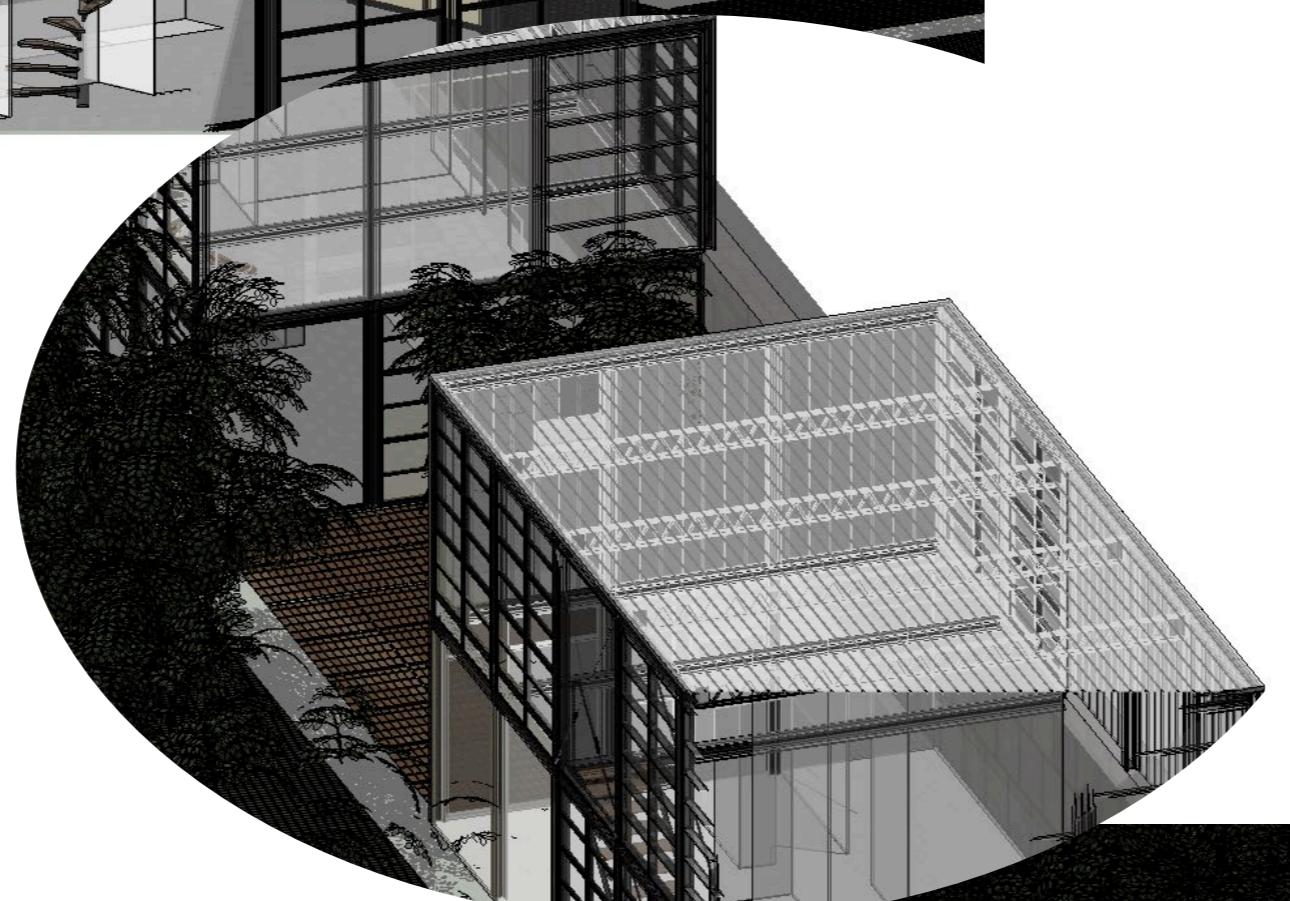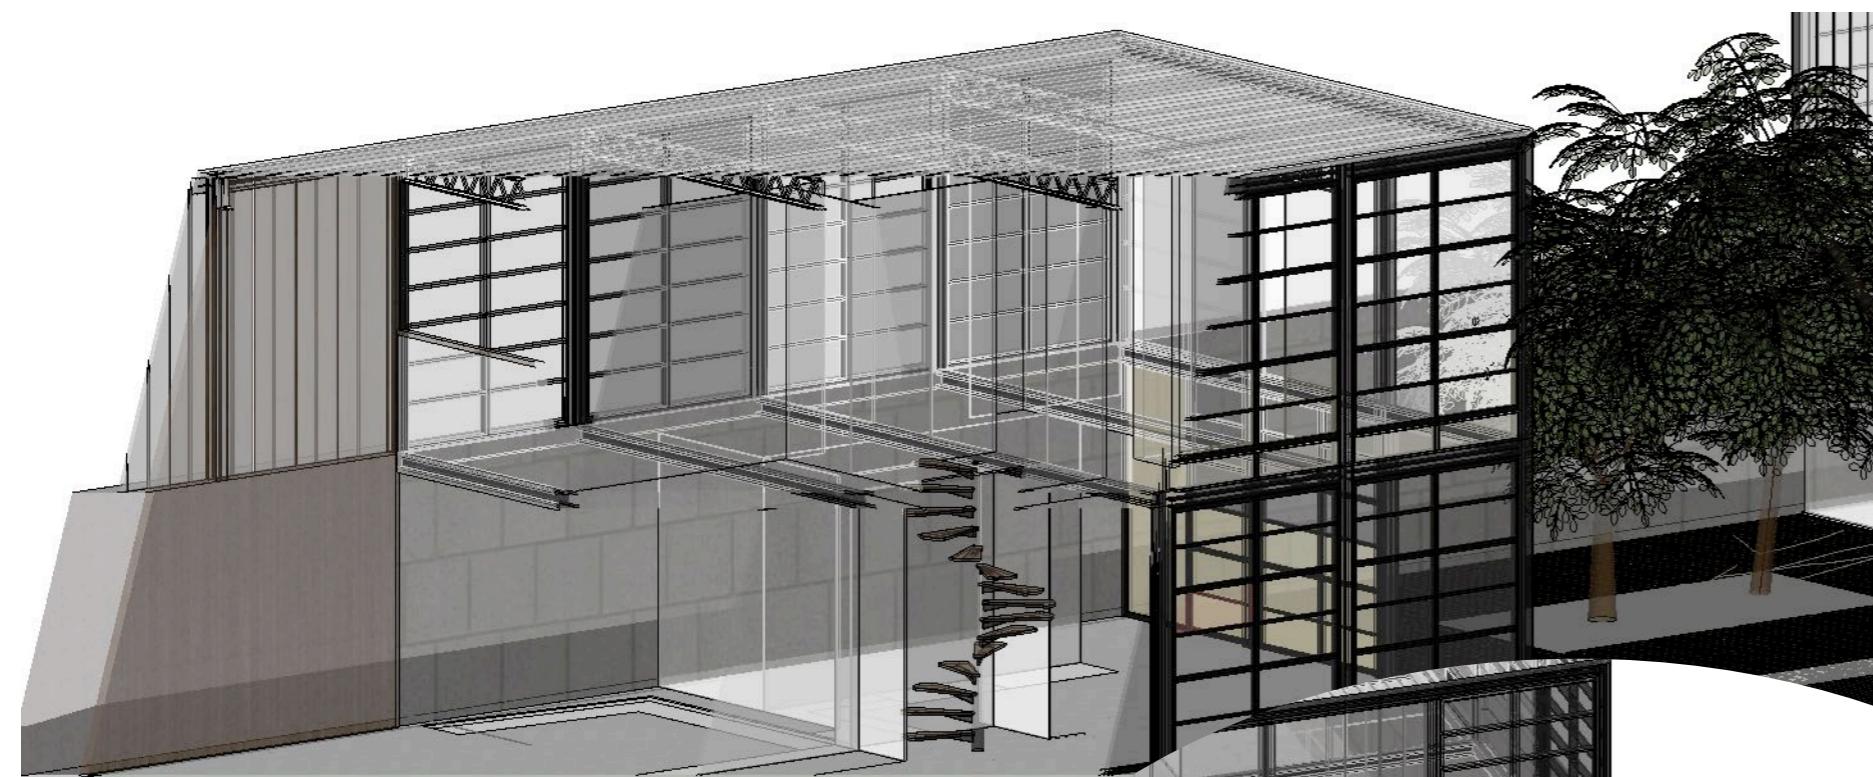

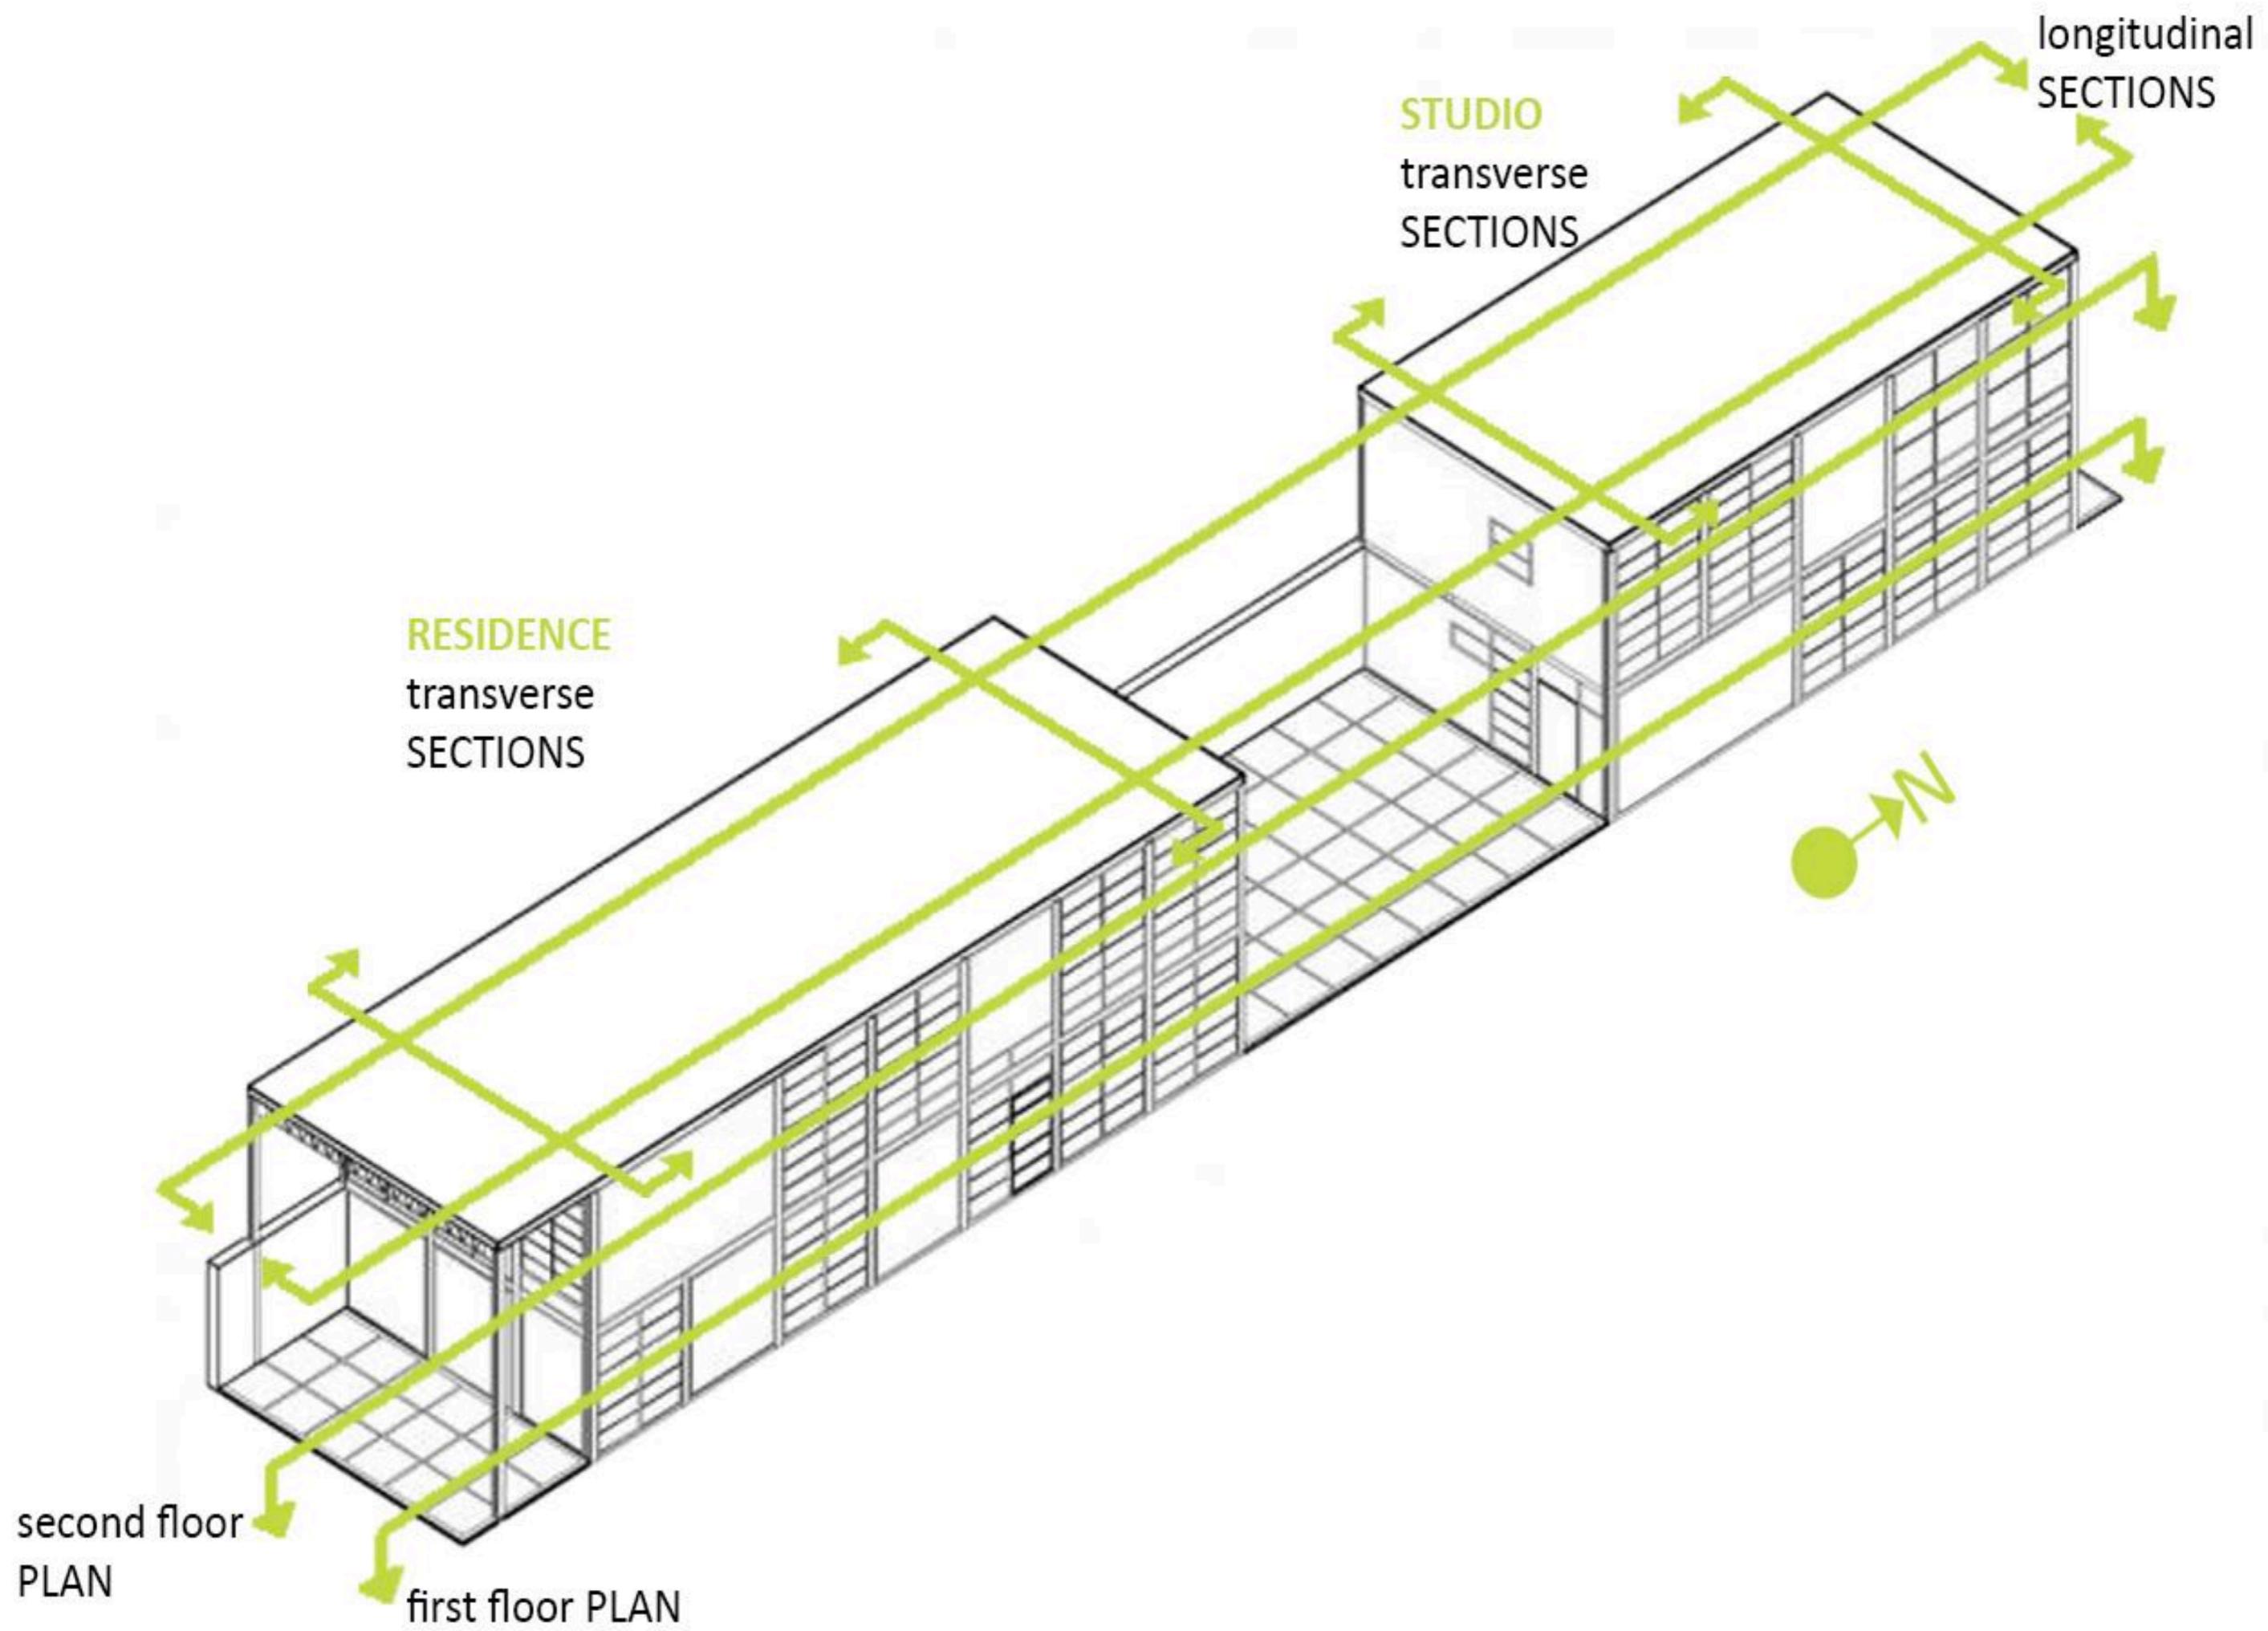

Plans

1st Floor

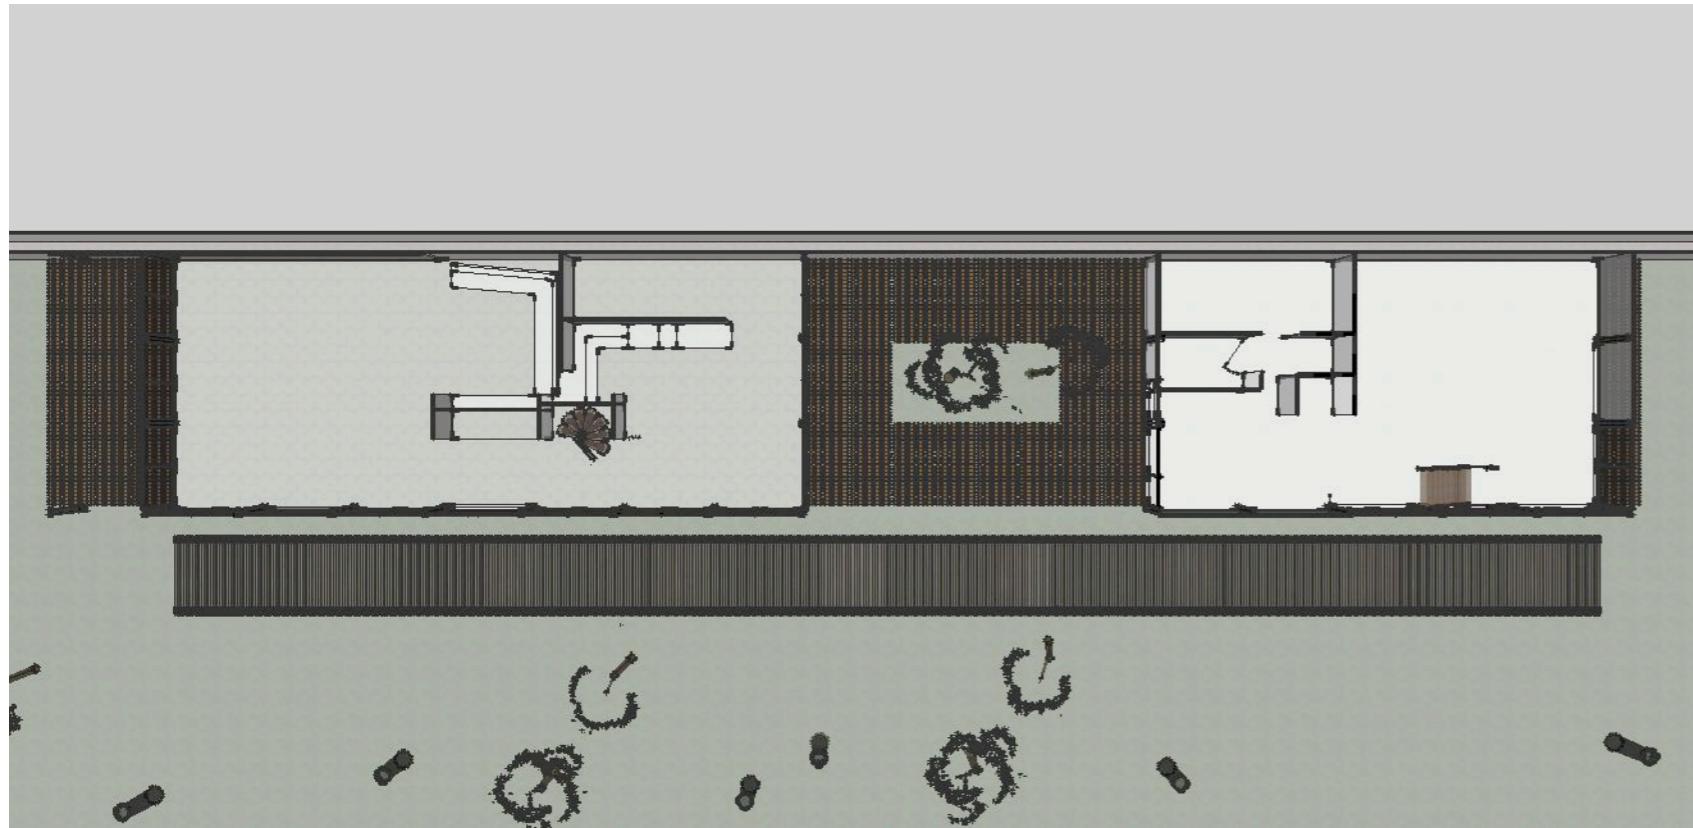

2nd Floor



Longitudinal Sections




Transverse Sections

Residence



Studio



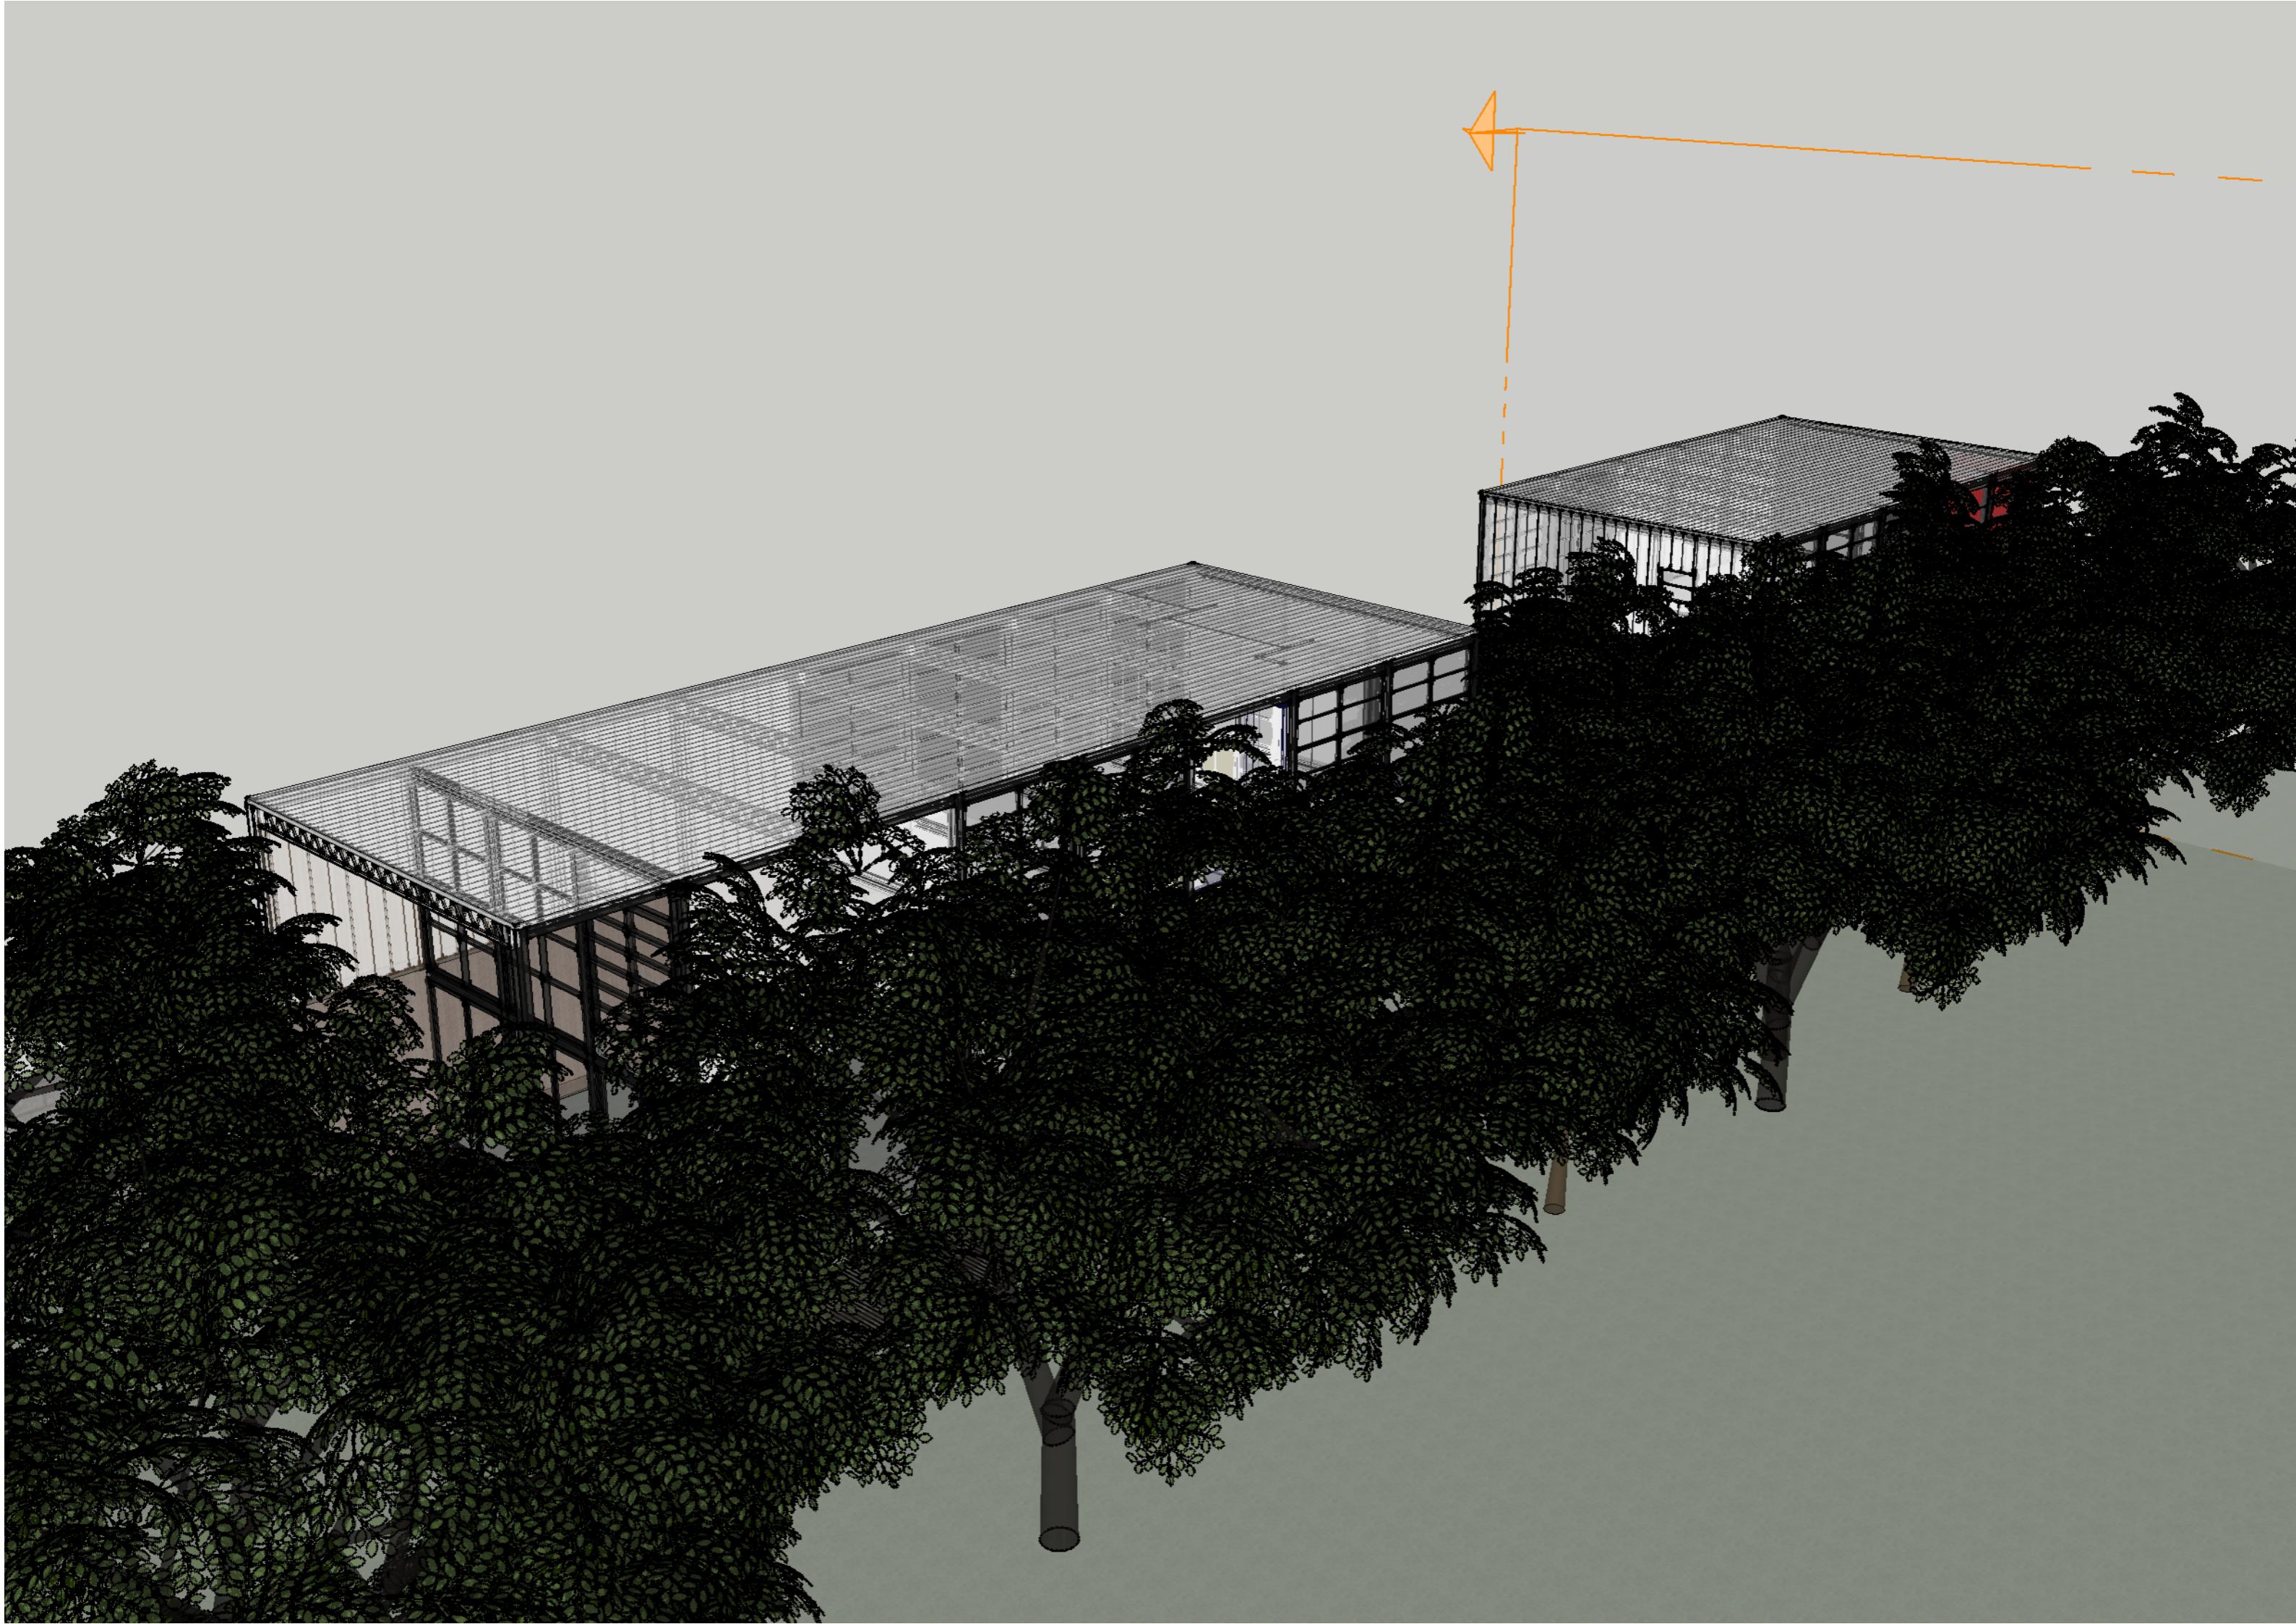



Ariana Carolina Espinosa